




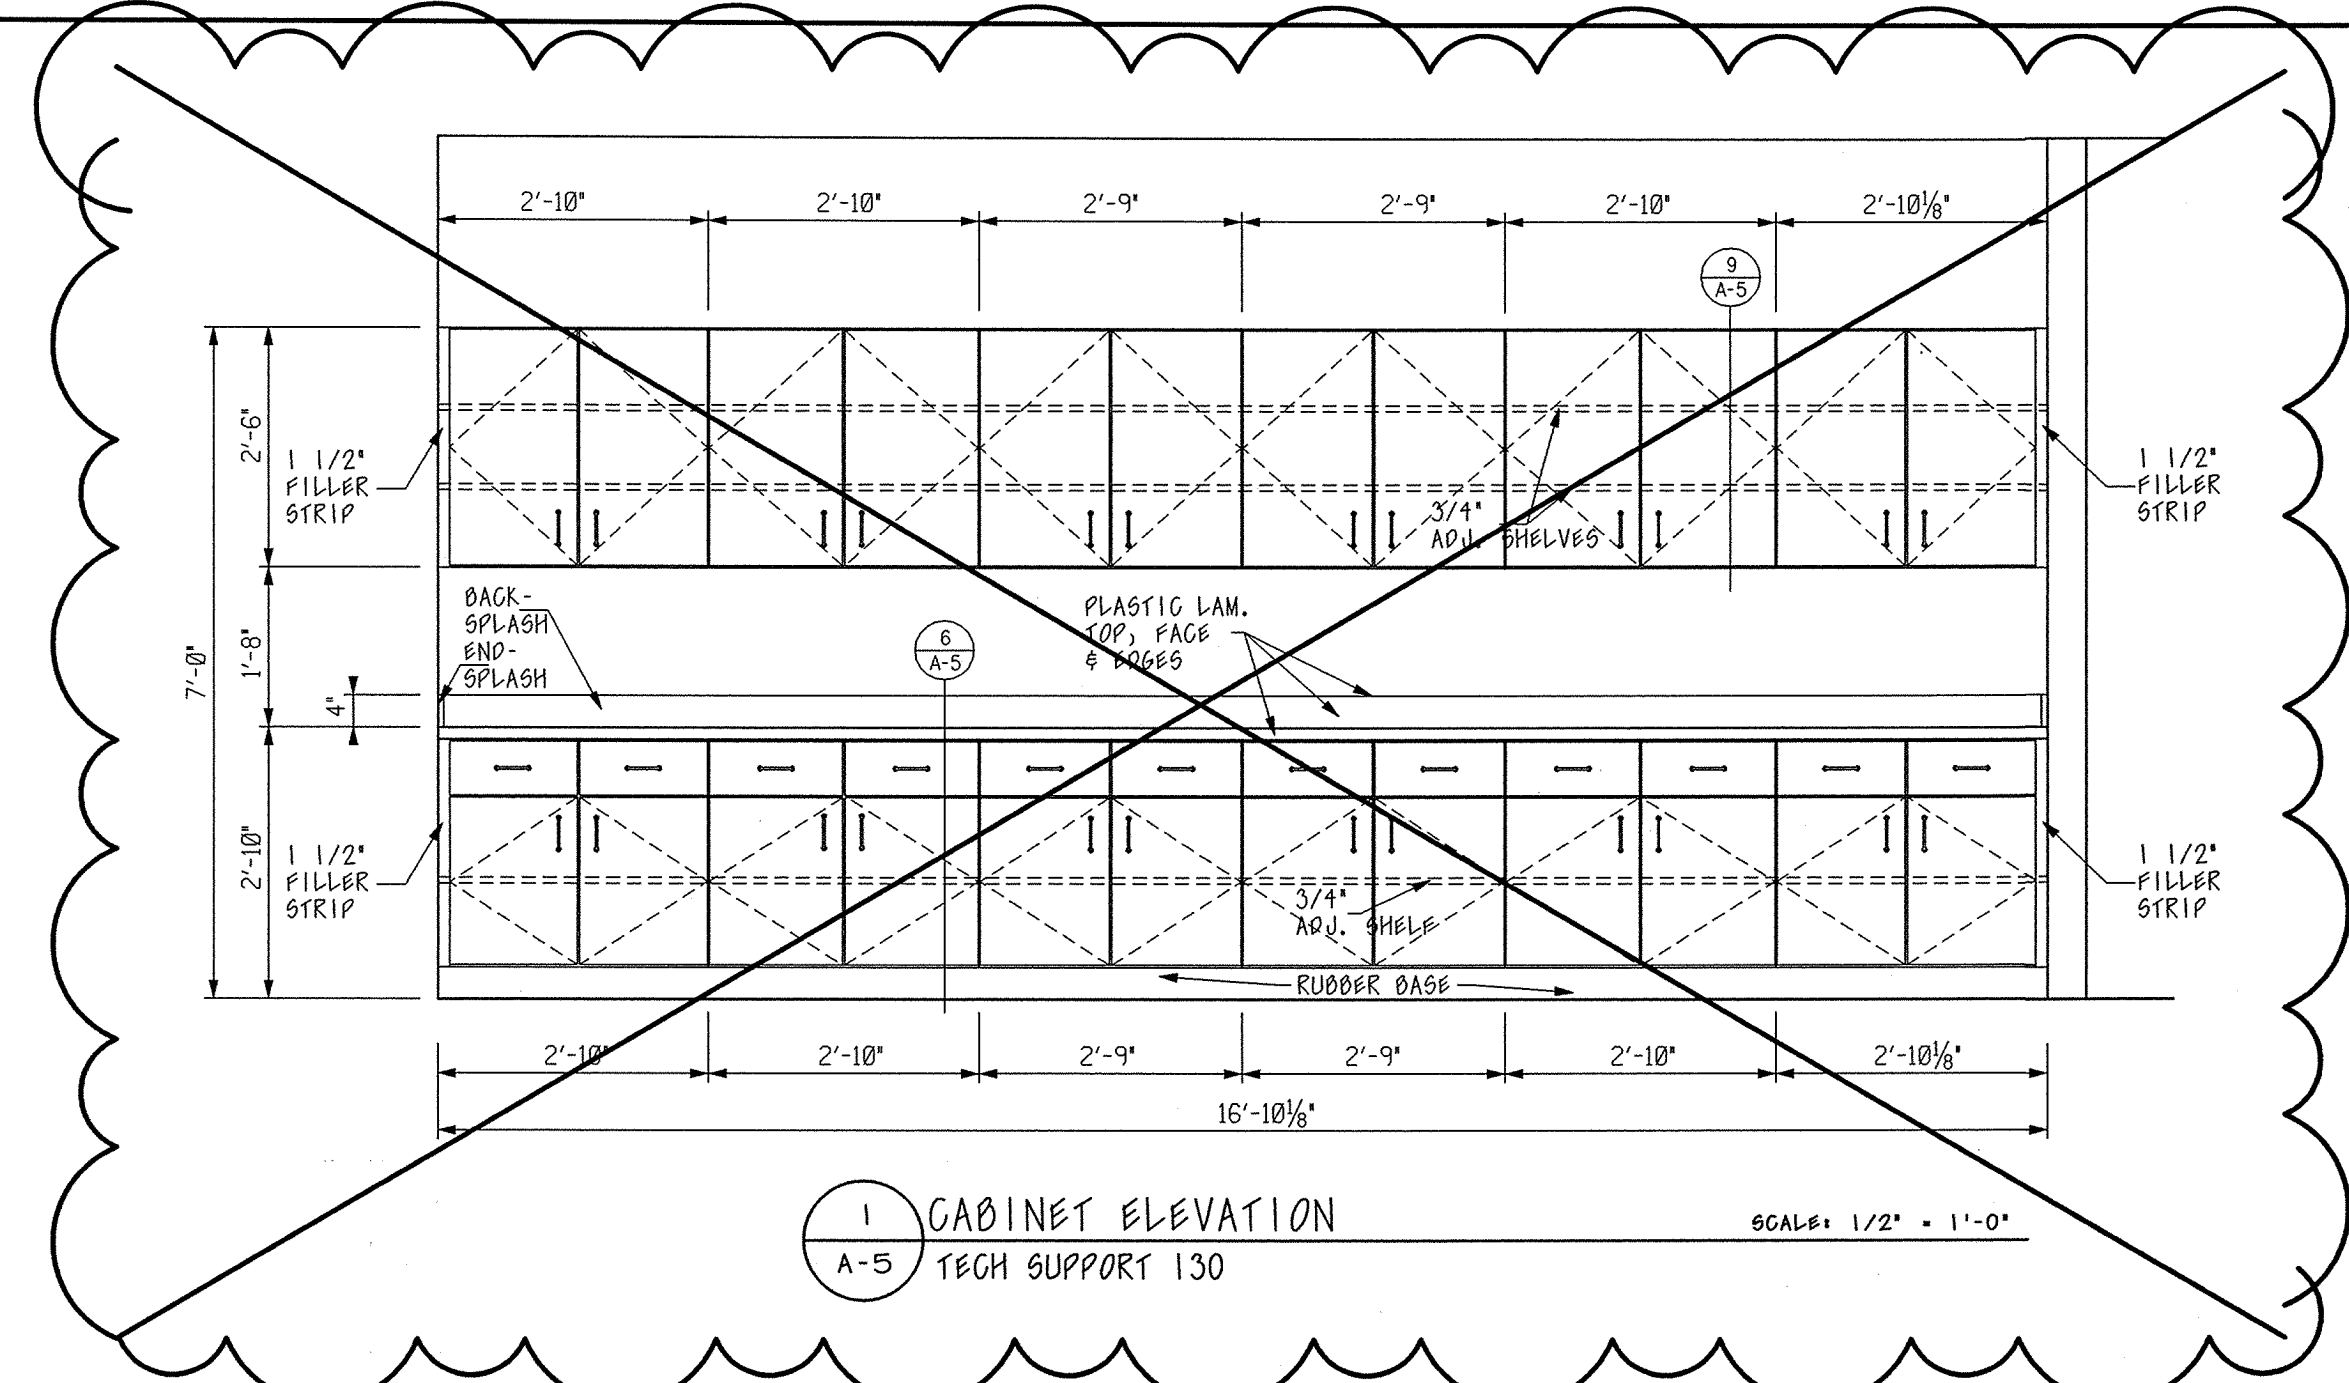


1 CABINET ELEVATION
A-5 TECH SUPPORT 130

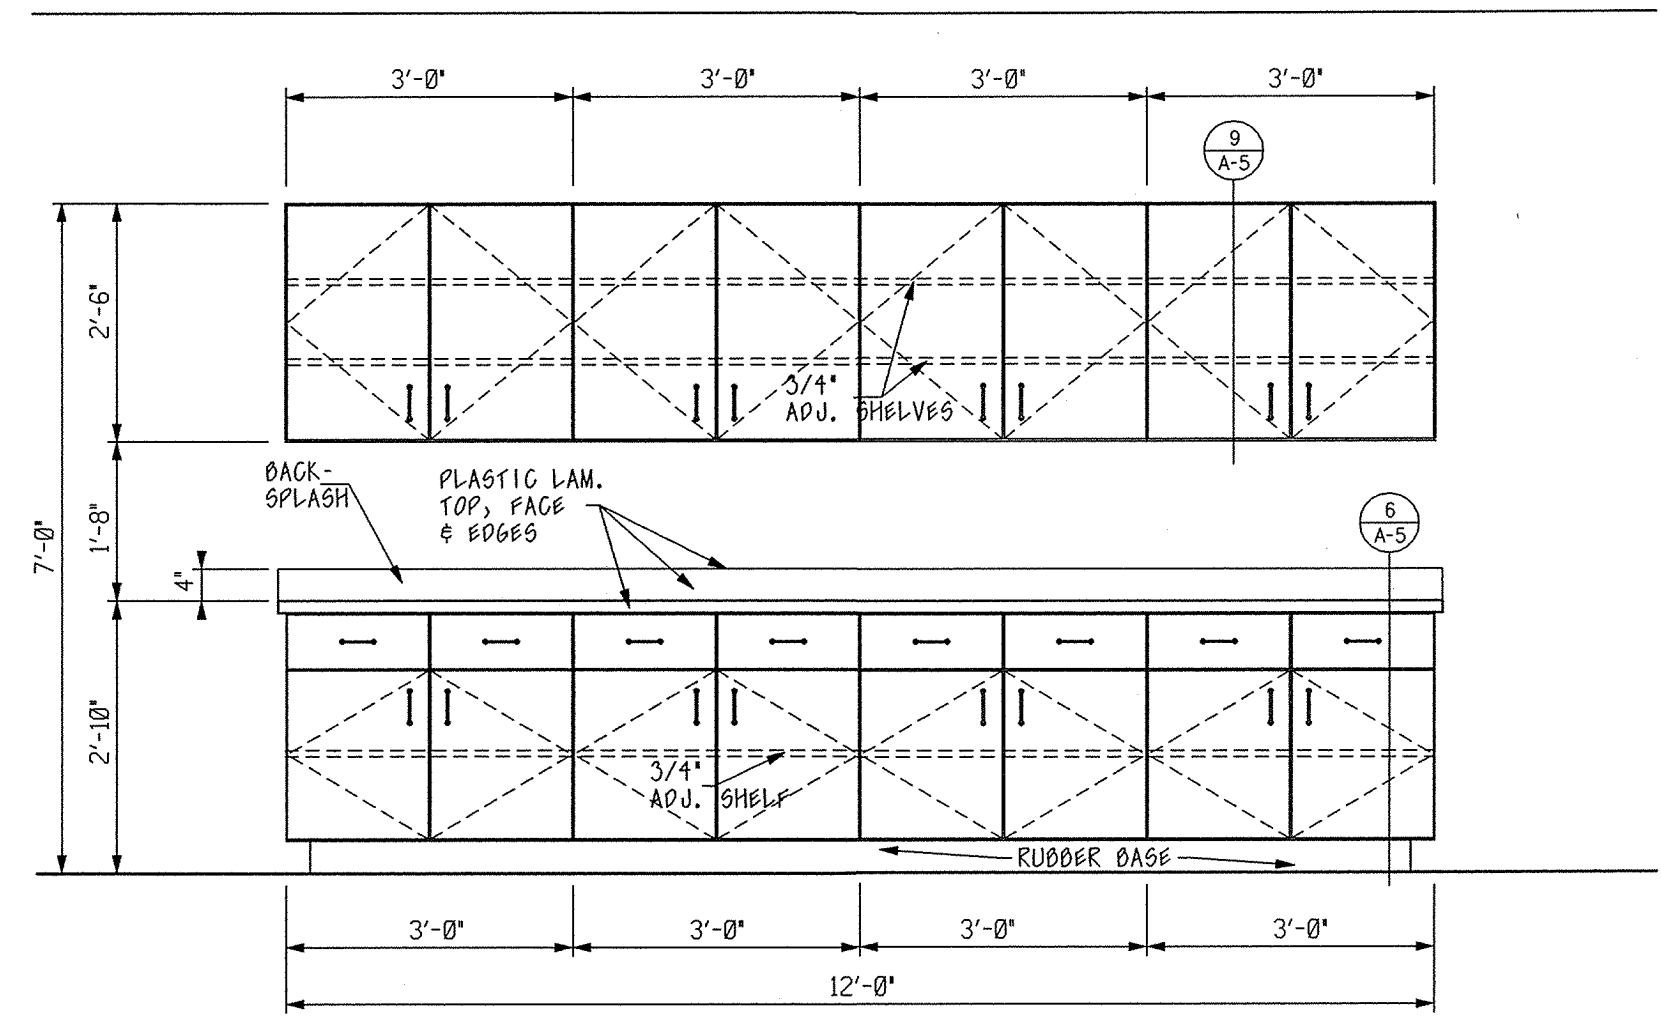


2 CABINET ELEVATION
A-5 ENGINEERING 127

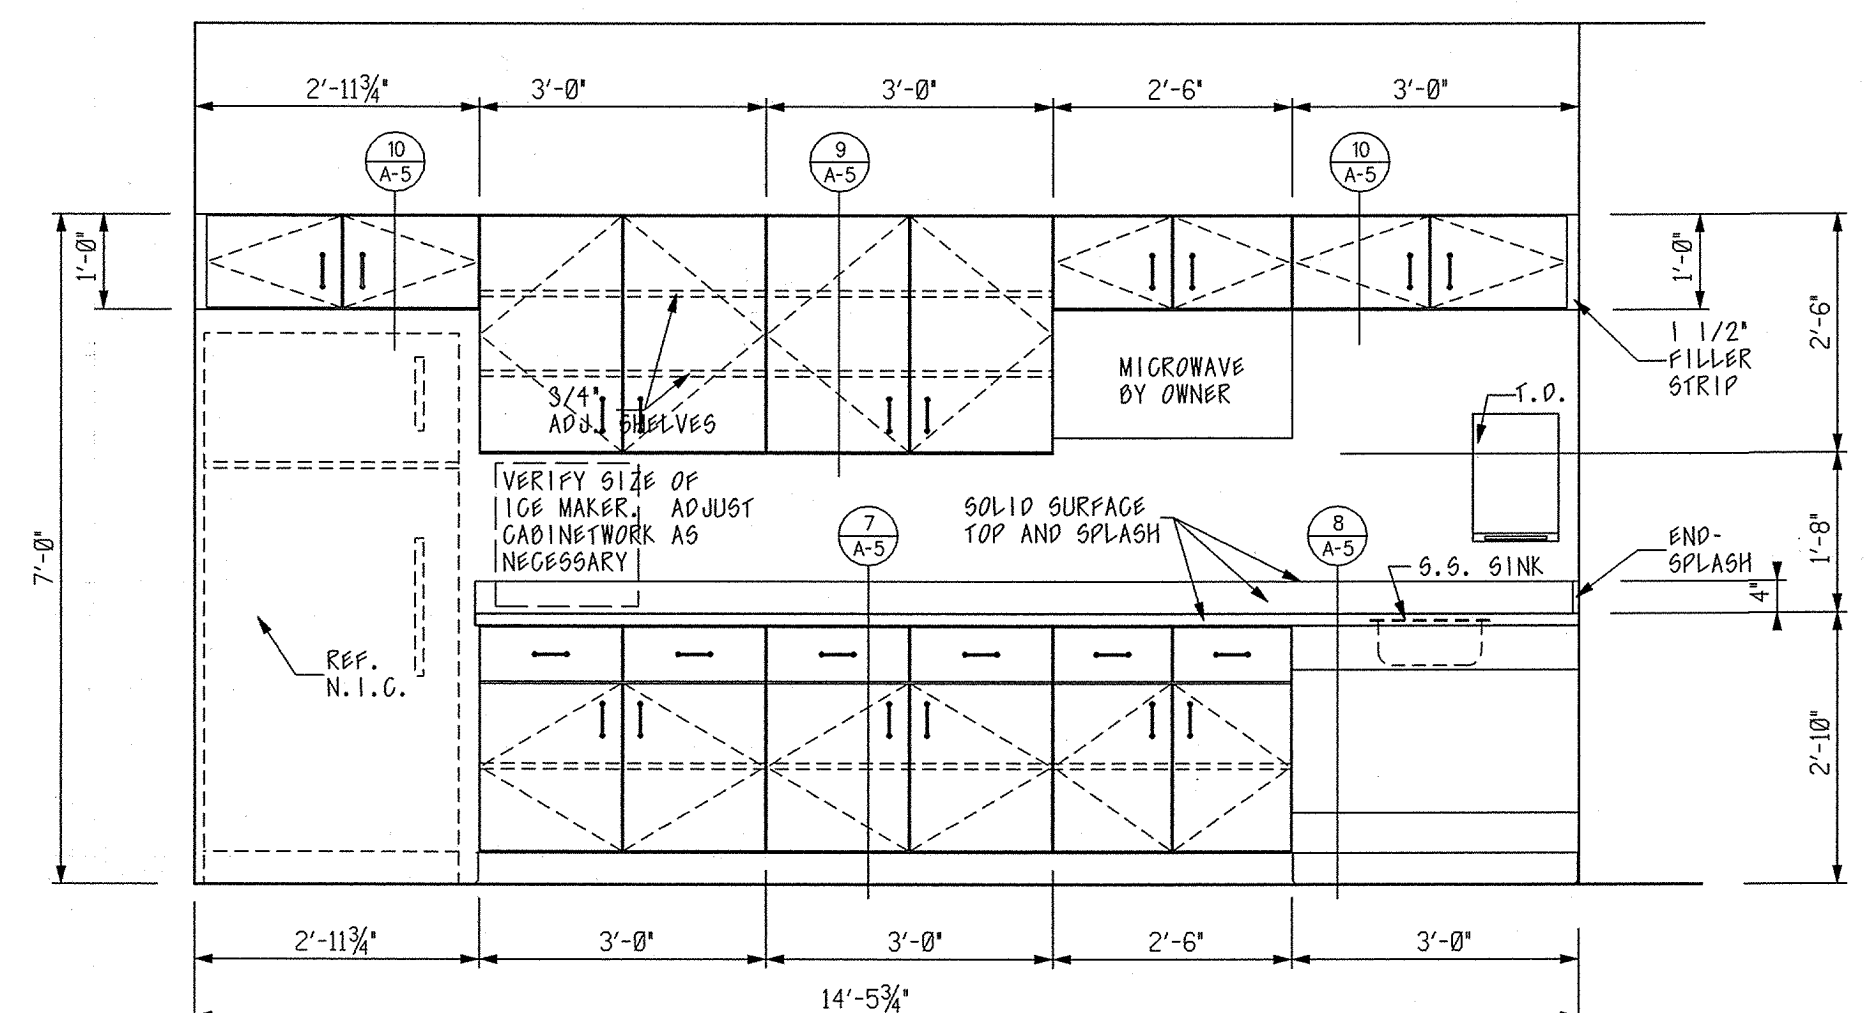


3 CABINET ELEVATION
A-5 BREAKROOM 121

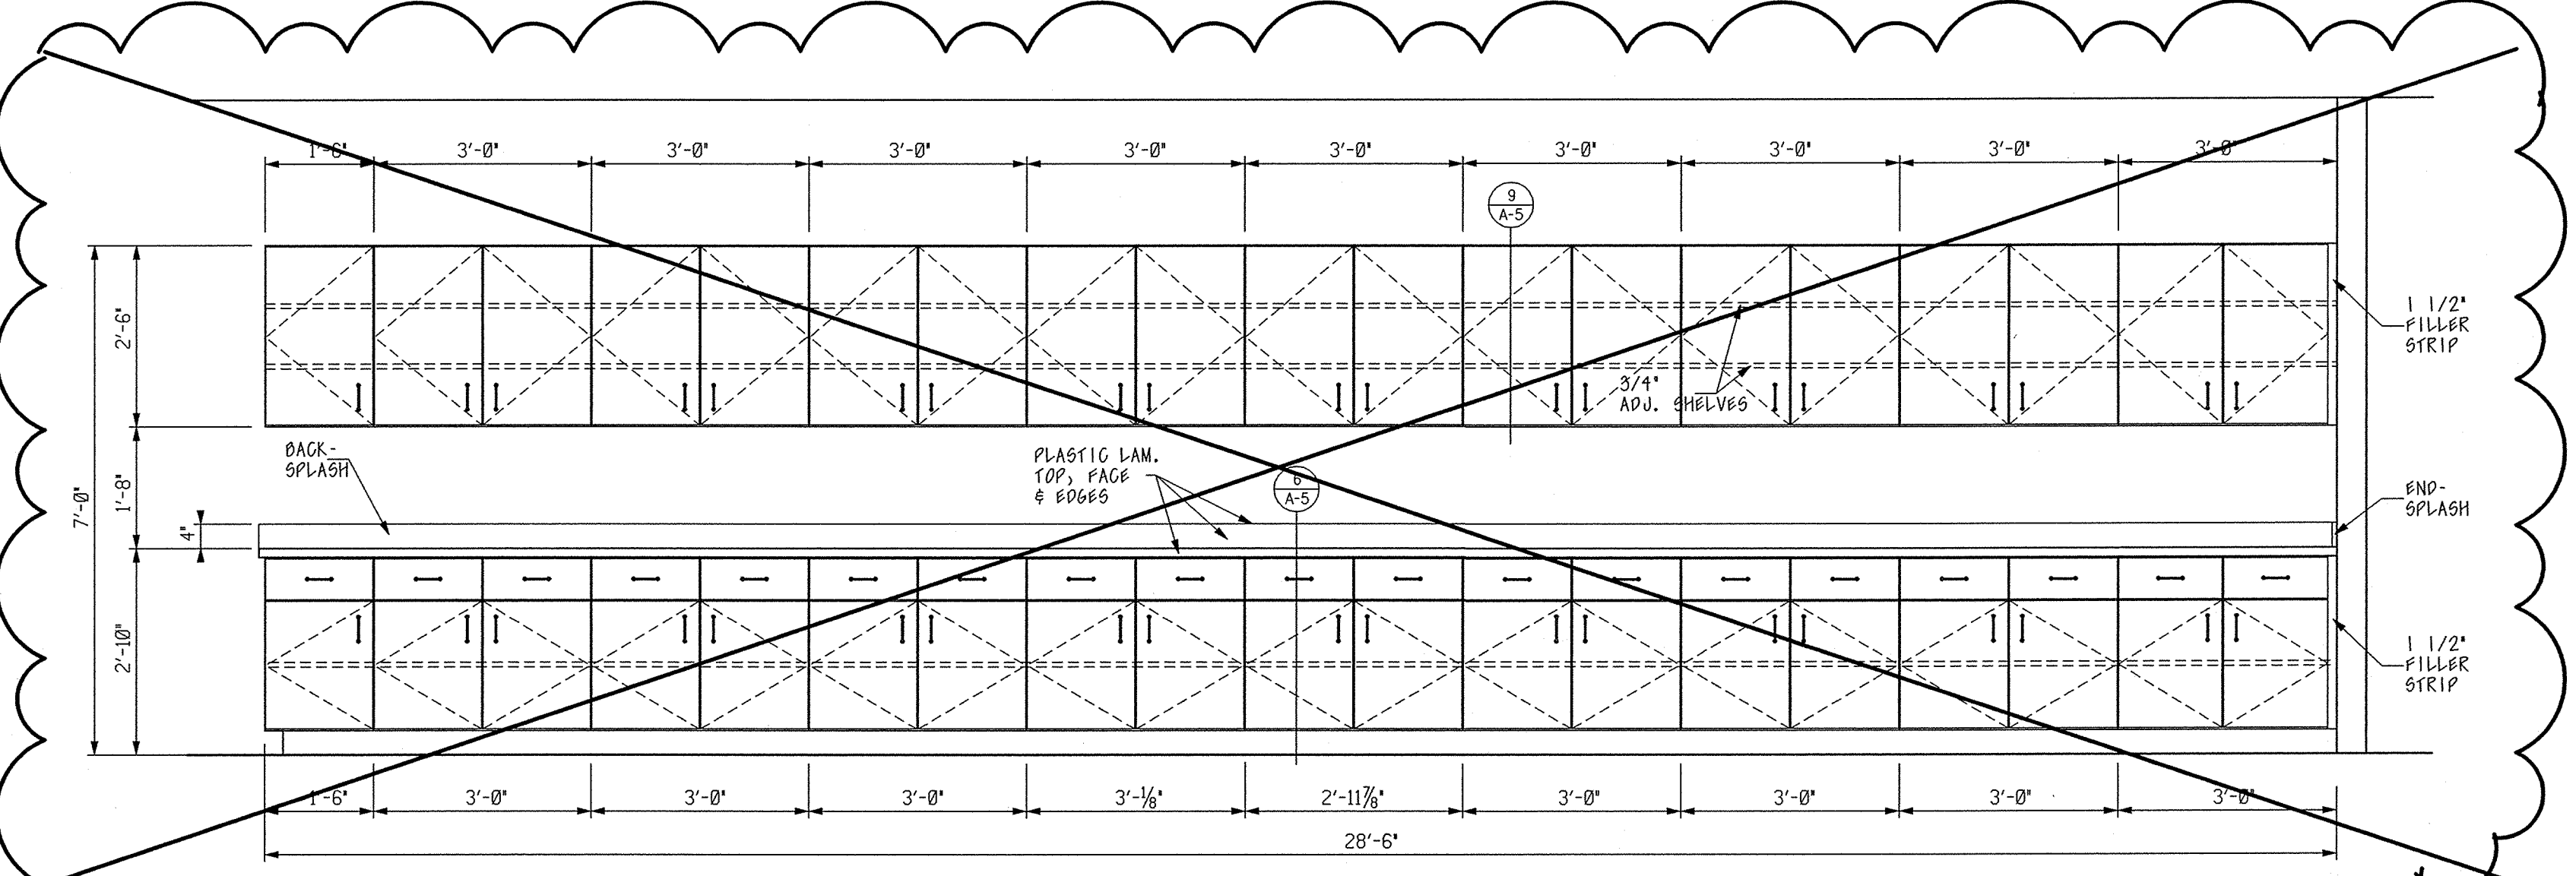


4 CABINET ELEVATION
A-5 EQUIPMENT ADMINISTRATIVE 110

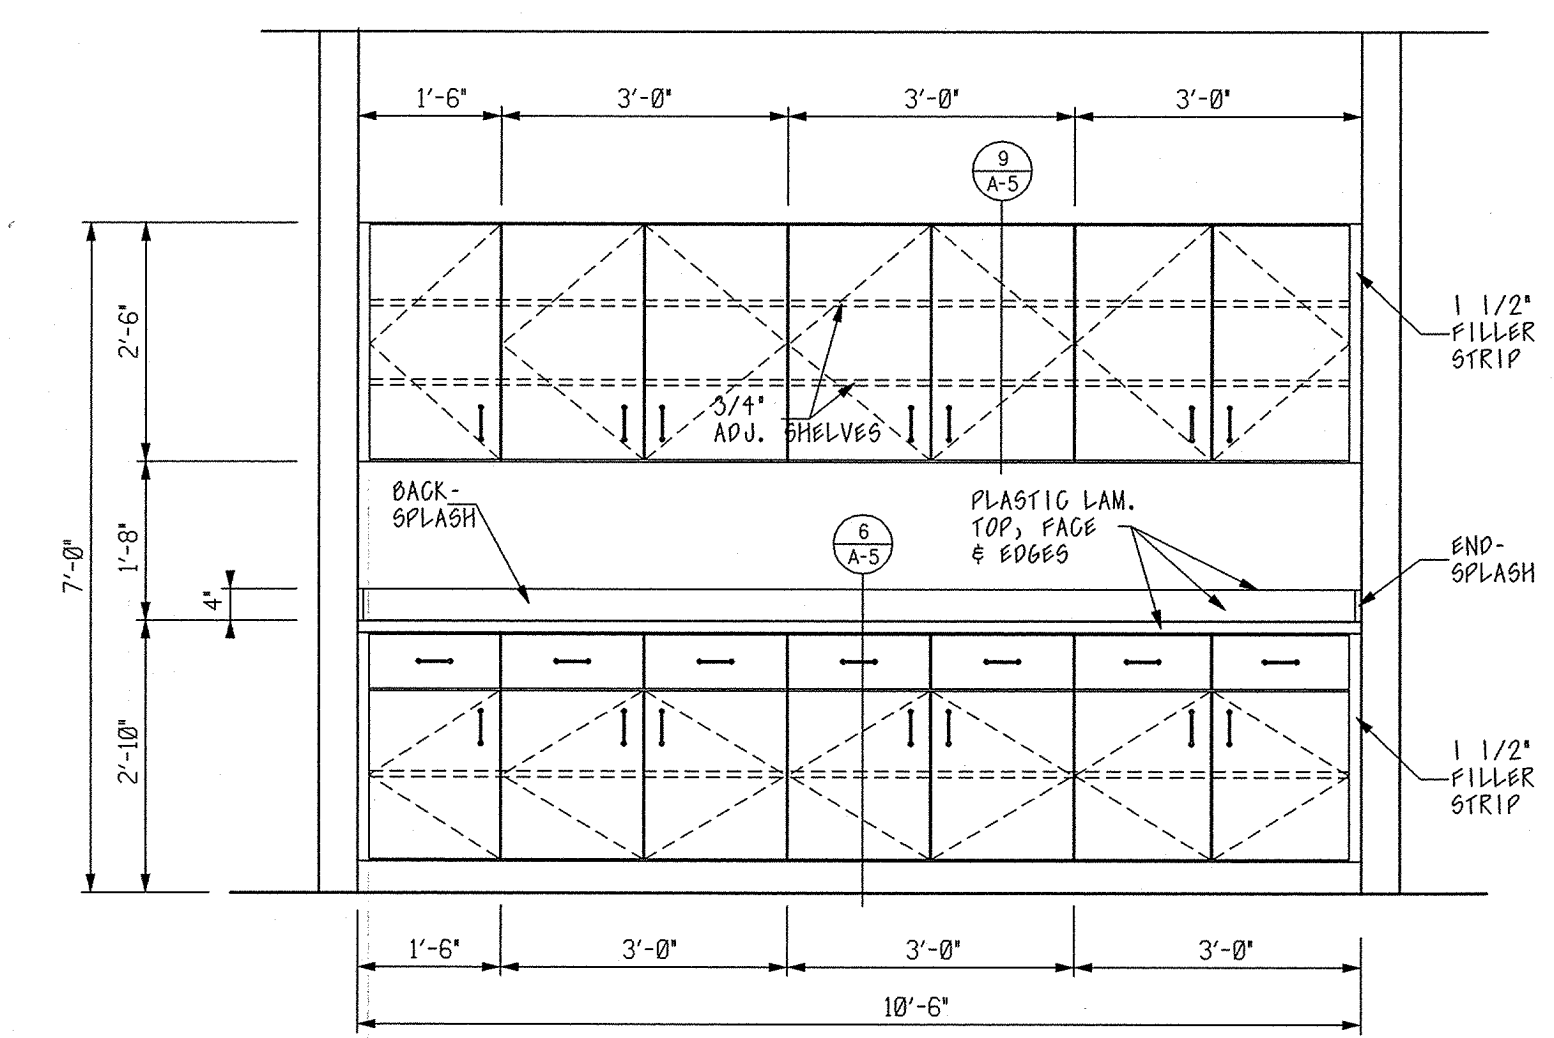


5 CABINET ELEVATION
A-5 MARKETING ASSEMBLY AREA 115

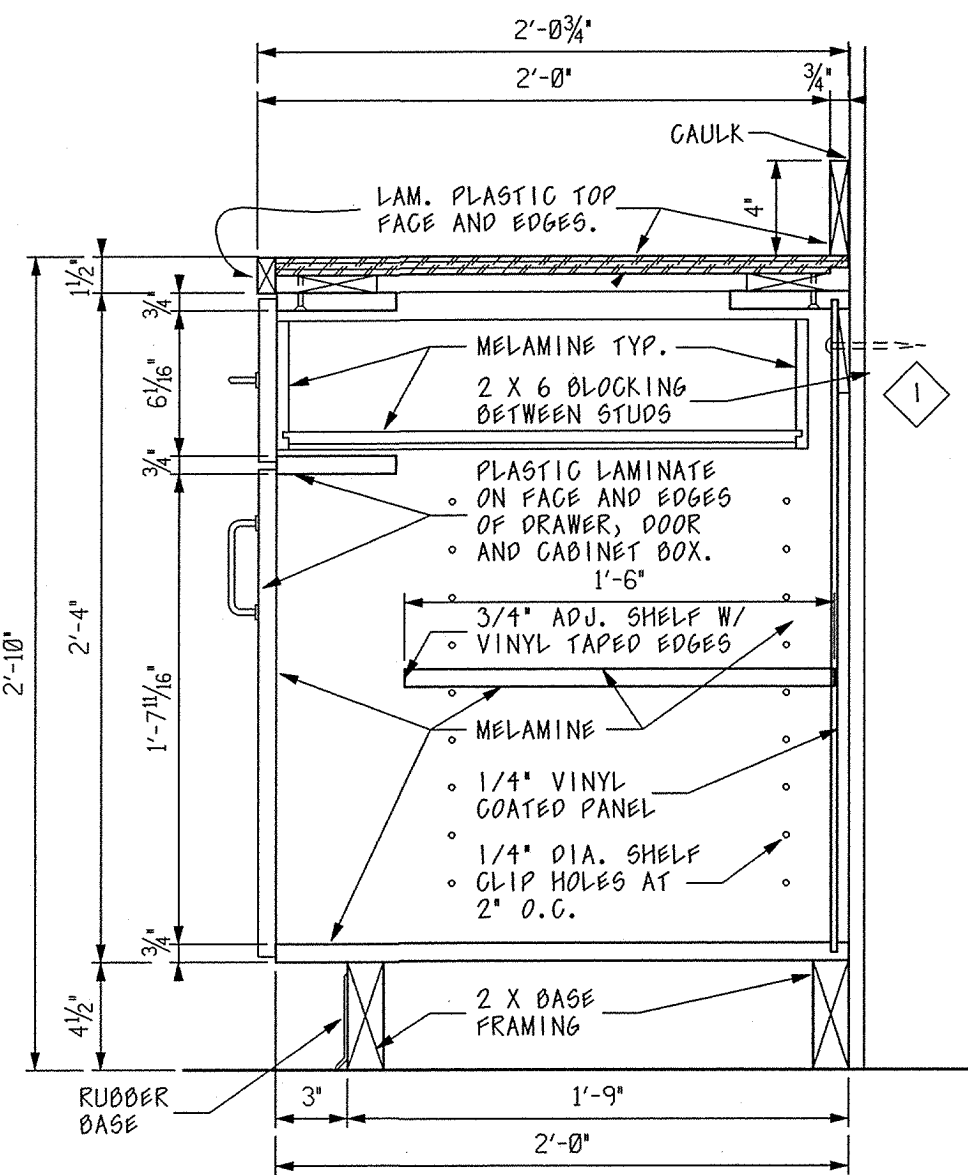


6 CABINET SECTION
A-5

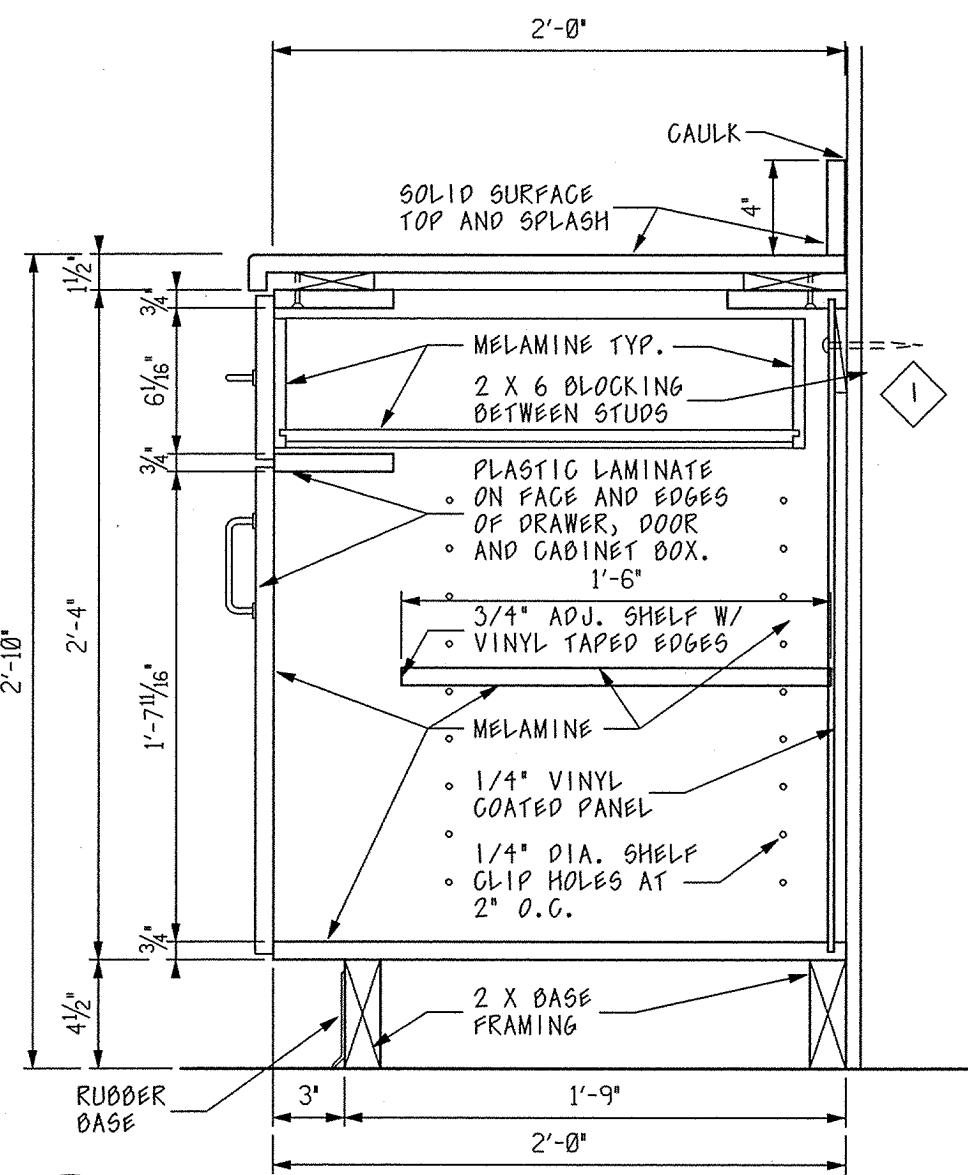


7 CABINET SECTION
A-5

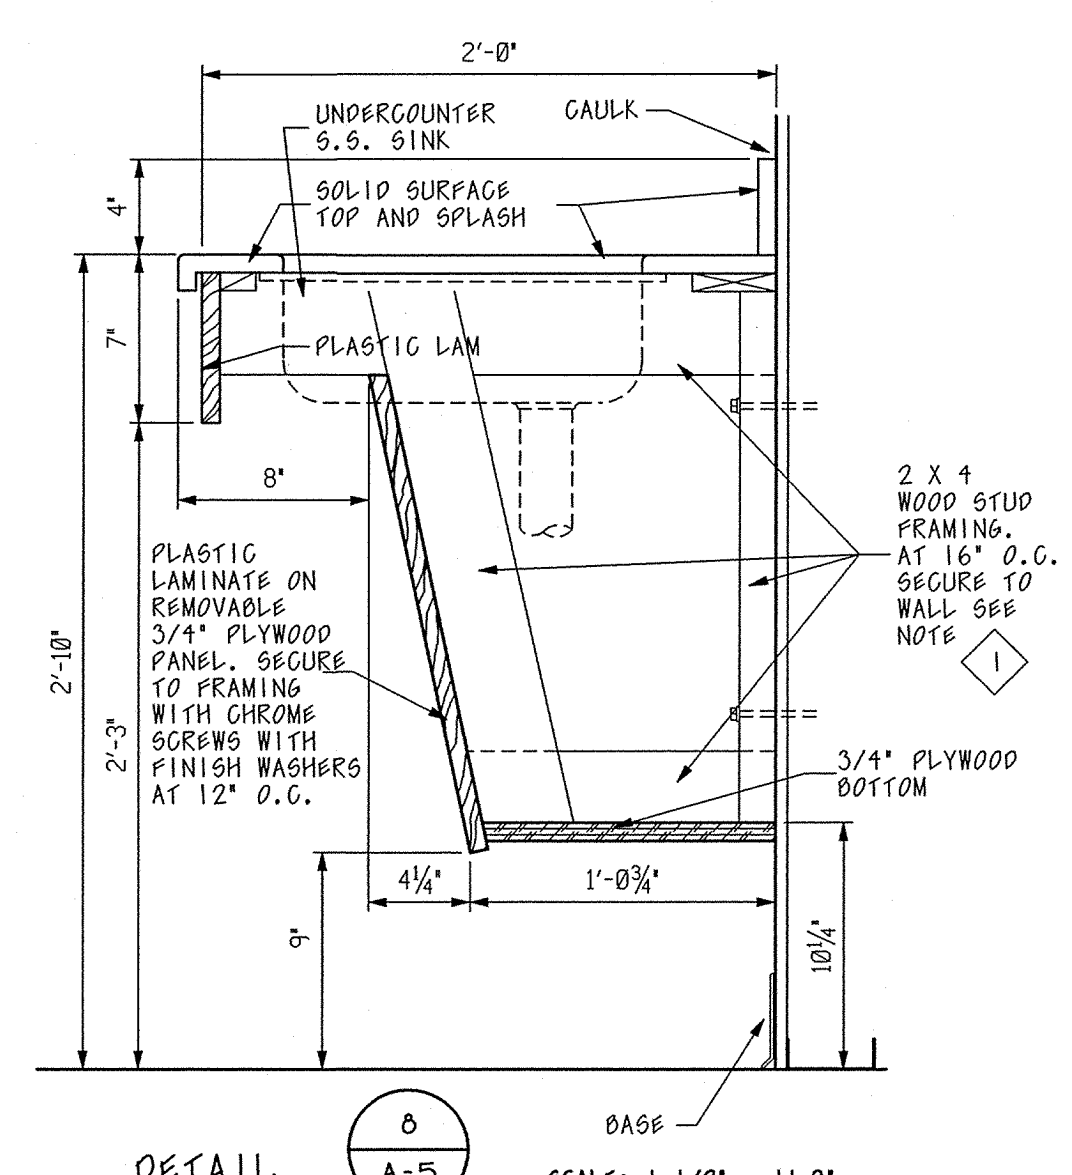


DETAIL 8
A-5 SECTION THRU COUNTER AT ACCESSIBLE SINK

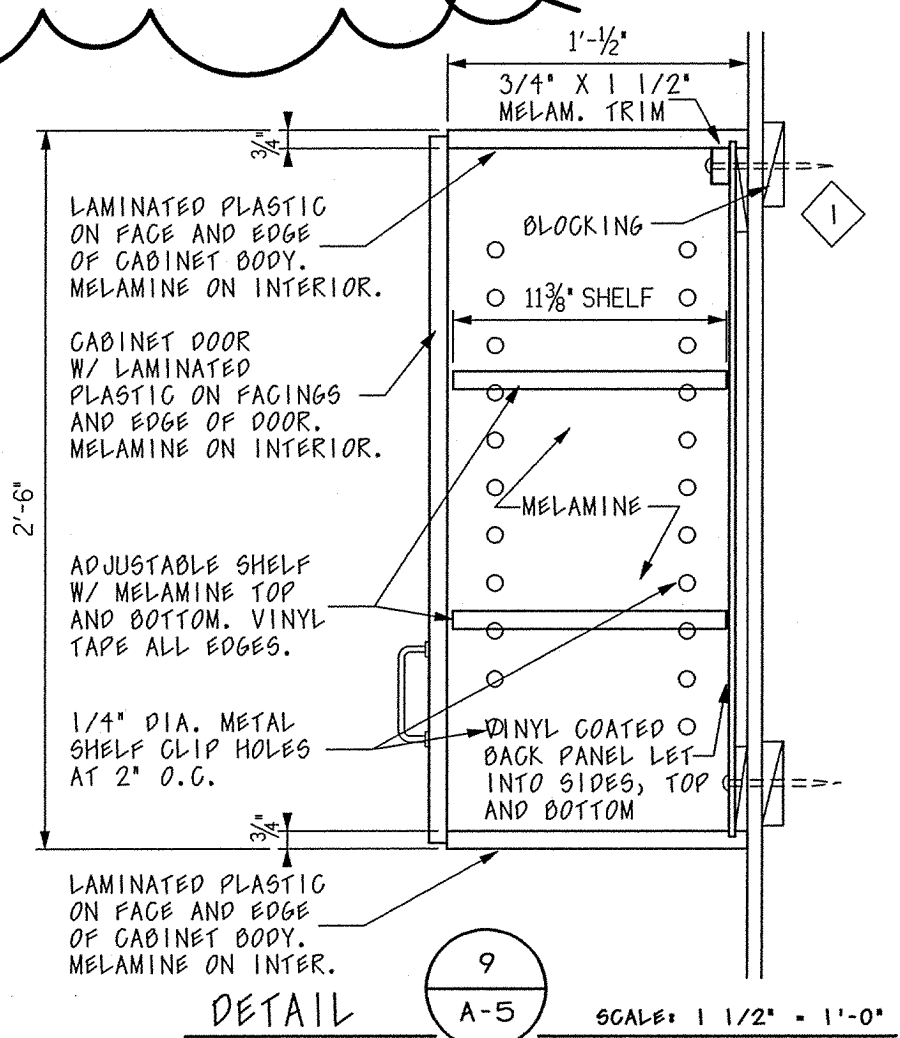

DETAIL 9
A-5 PLASTIC LAMINATE WALL CABINET

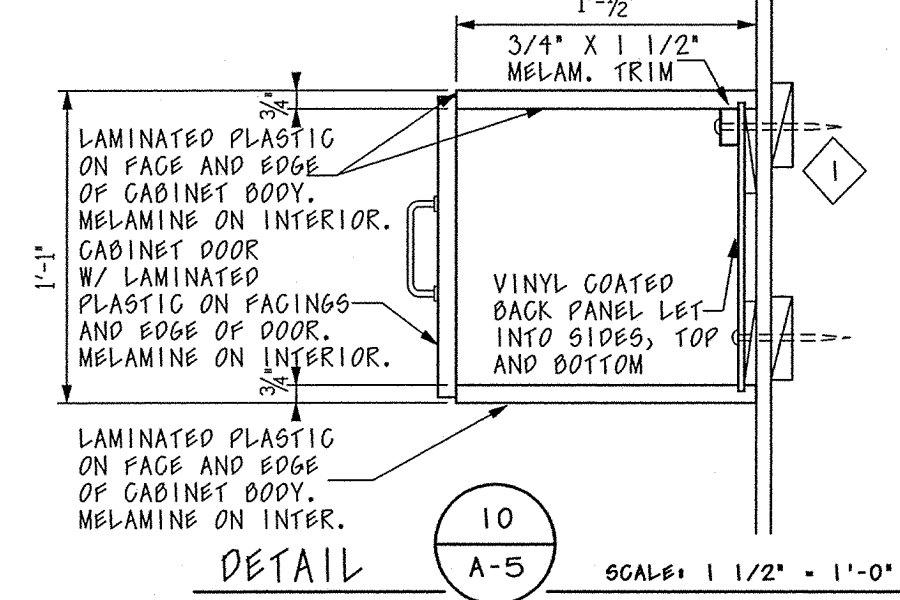

DETAIL 10
A-5 PLASTIC LAMINATE WALL CABINET

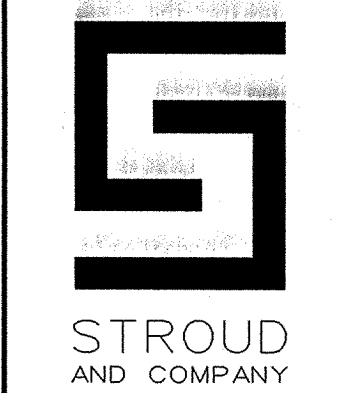

NEW FACILITY BUILDOUT FOR
CHEM-AQUA
ENGINEERED EQUIPMENT SOLUTIONS
580 JOE TAMPLIN INDUSTRIAL BLVD.
MACON, GEORGIA

DRAWN BY: R.A.D.
CHECKED BY: R.A.D.
DATE: JUNE 1, 2015



ADAMS and DAY
ARCHITECTS, A.I.A., P.C.
2956 VINEVILLE AVENUE - MACON, GEORGIA 31204
PHONE (478) 746-1167

REVISIONS
1 7-31-15

DRAWING NO.

A-5