



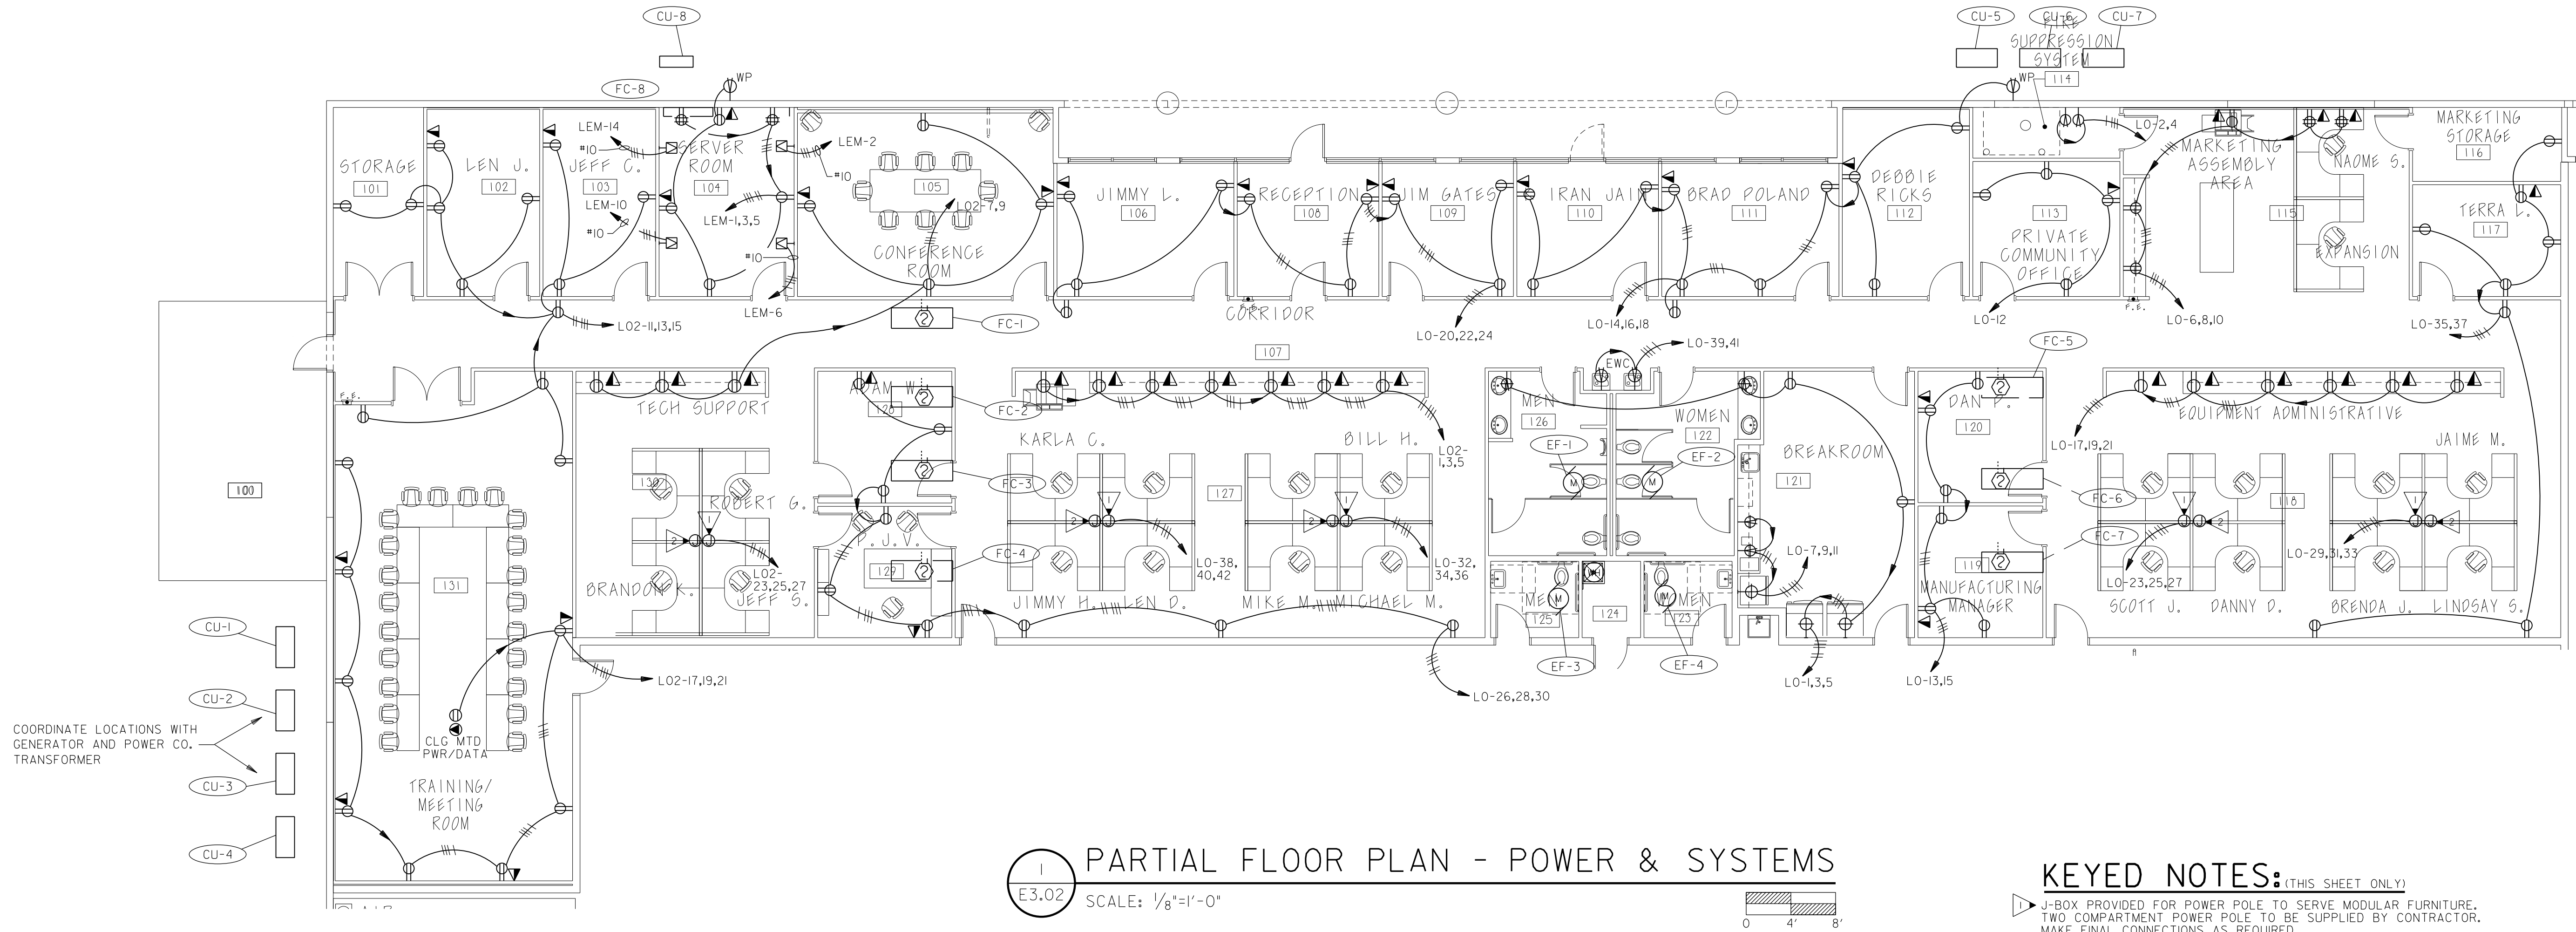

KEYED NOTES: (THIS SHEET ONLY)

- J-BOX PROVIDED FOR POWER POLE TO SERVE MODULAR FURNITURE. TWO COMPARTMENT POWER POLE TO BE SUPPLIED BY CONTRACTOR. MAKE FINAL CONNECTIONS AS REQUIRED.
- J-BOX PROVIDED FOR COMMUNICATIONS CABLING TO MODULAR FURNITURE. MAKE CONNECTION TO POWER POLE DESCRIBED IN KEYED NOTE 1.

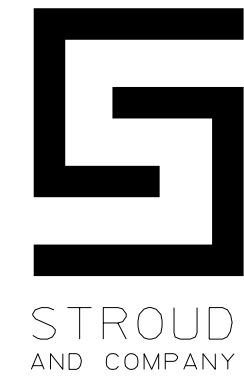

NEW FACILITY BUILDOUT FOR
CHEM-AQUA
ENGINEERED EQUIPMENT SOLUTIONS
580 JOE TAMPLIN INDUSTRIAL BLVD.
MACON, GEORGIA

DRAWN BY:
JHM
CHECKED BY:
JHM
DATE:
6-5-2015



ADAMS and DAY
ARCHITECTS, A.I.A., P.C.
266 VINEVILLE AVENUE
MACON, GEORGIA 31204
PHONE: 478 746 - 1167

REVISIONS

DRAWING NO.

E3.02



175 NEW ST., STE. 1
MACON, GA 31201
EDC • M15031