

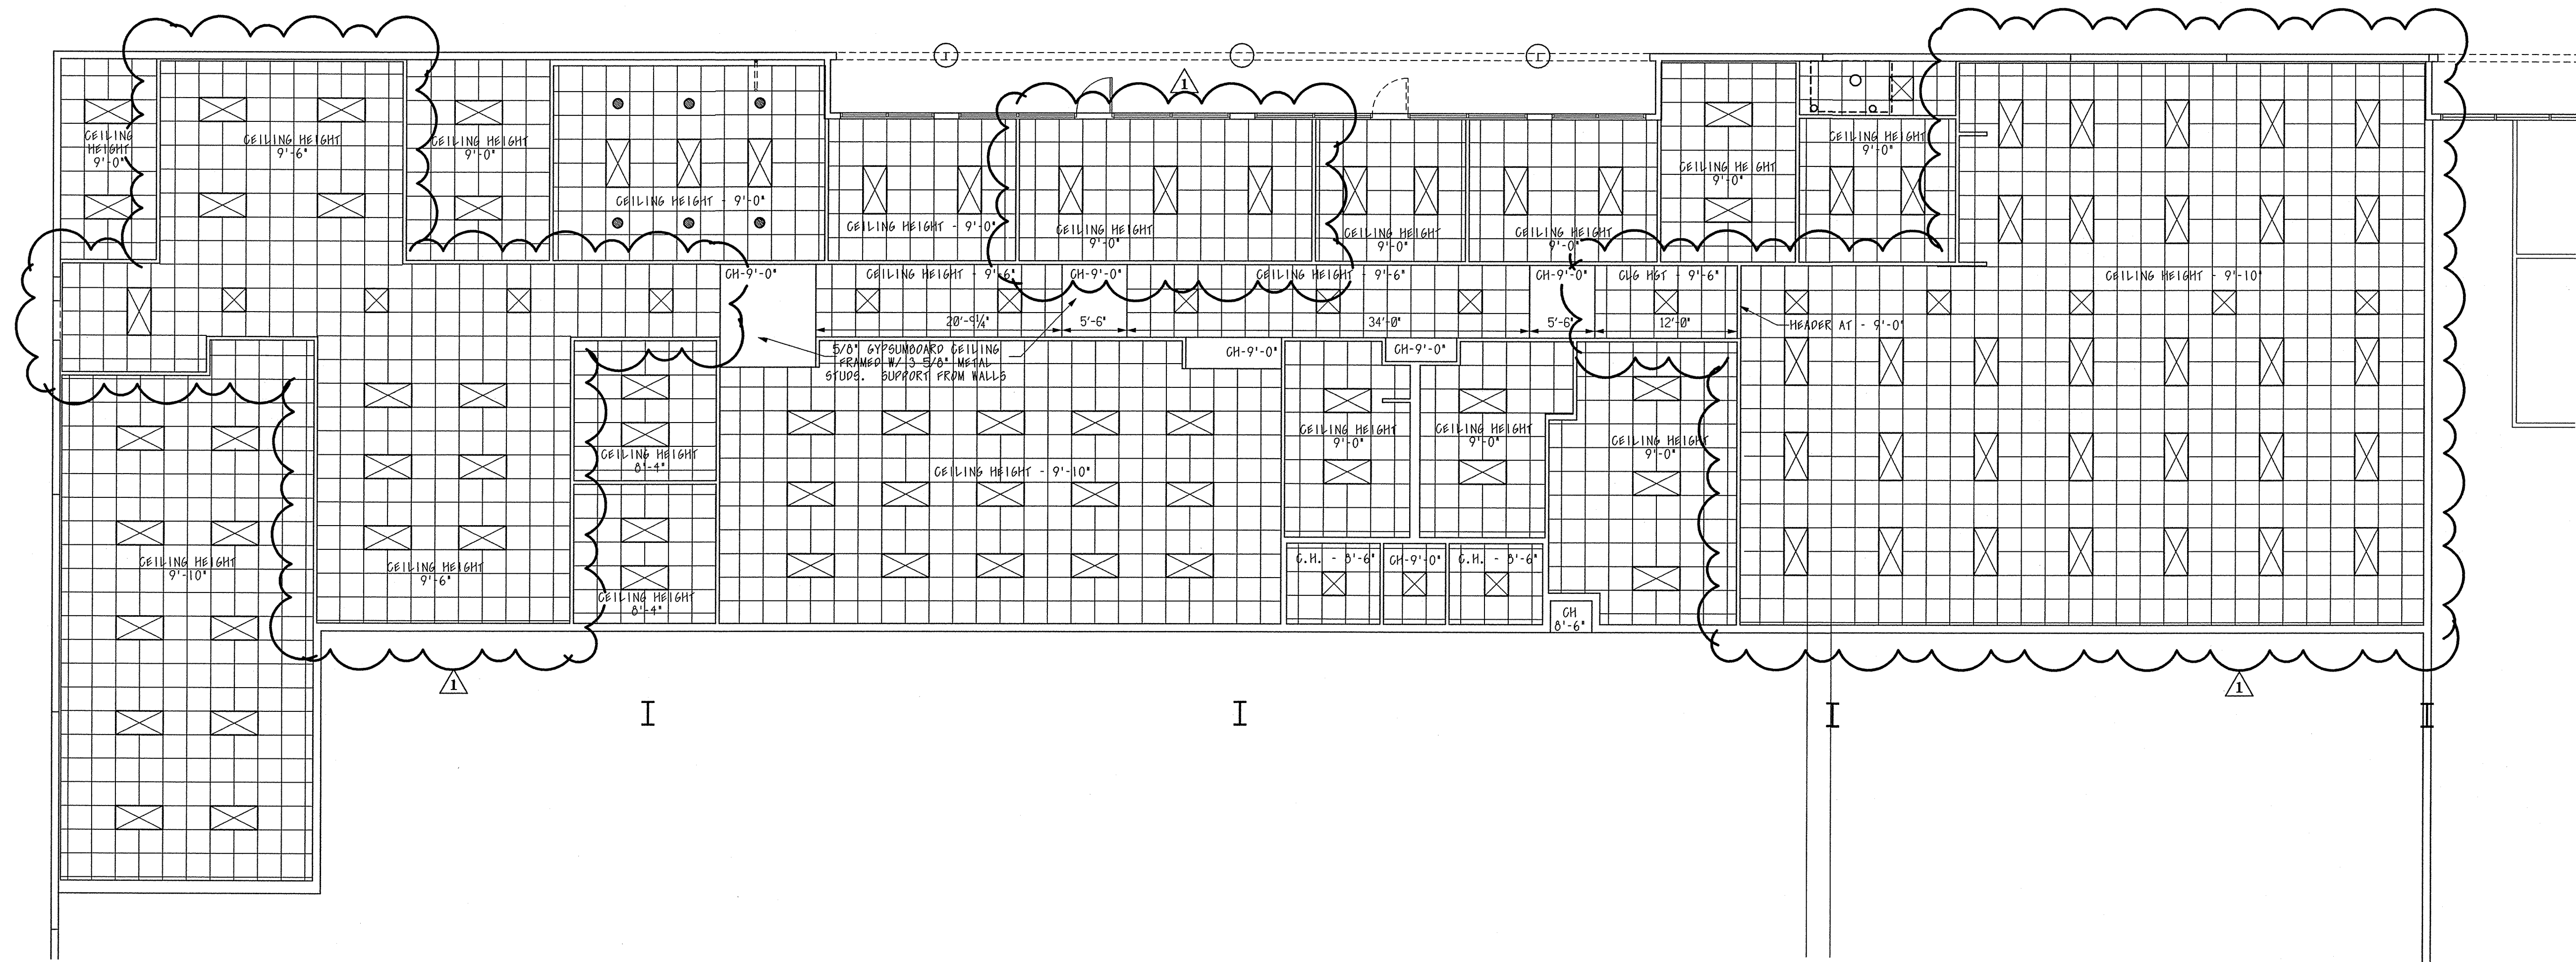
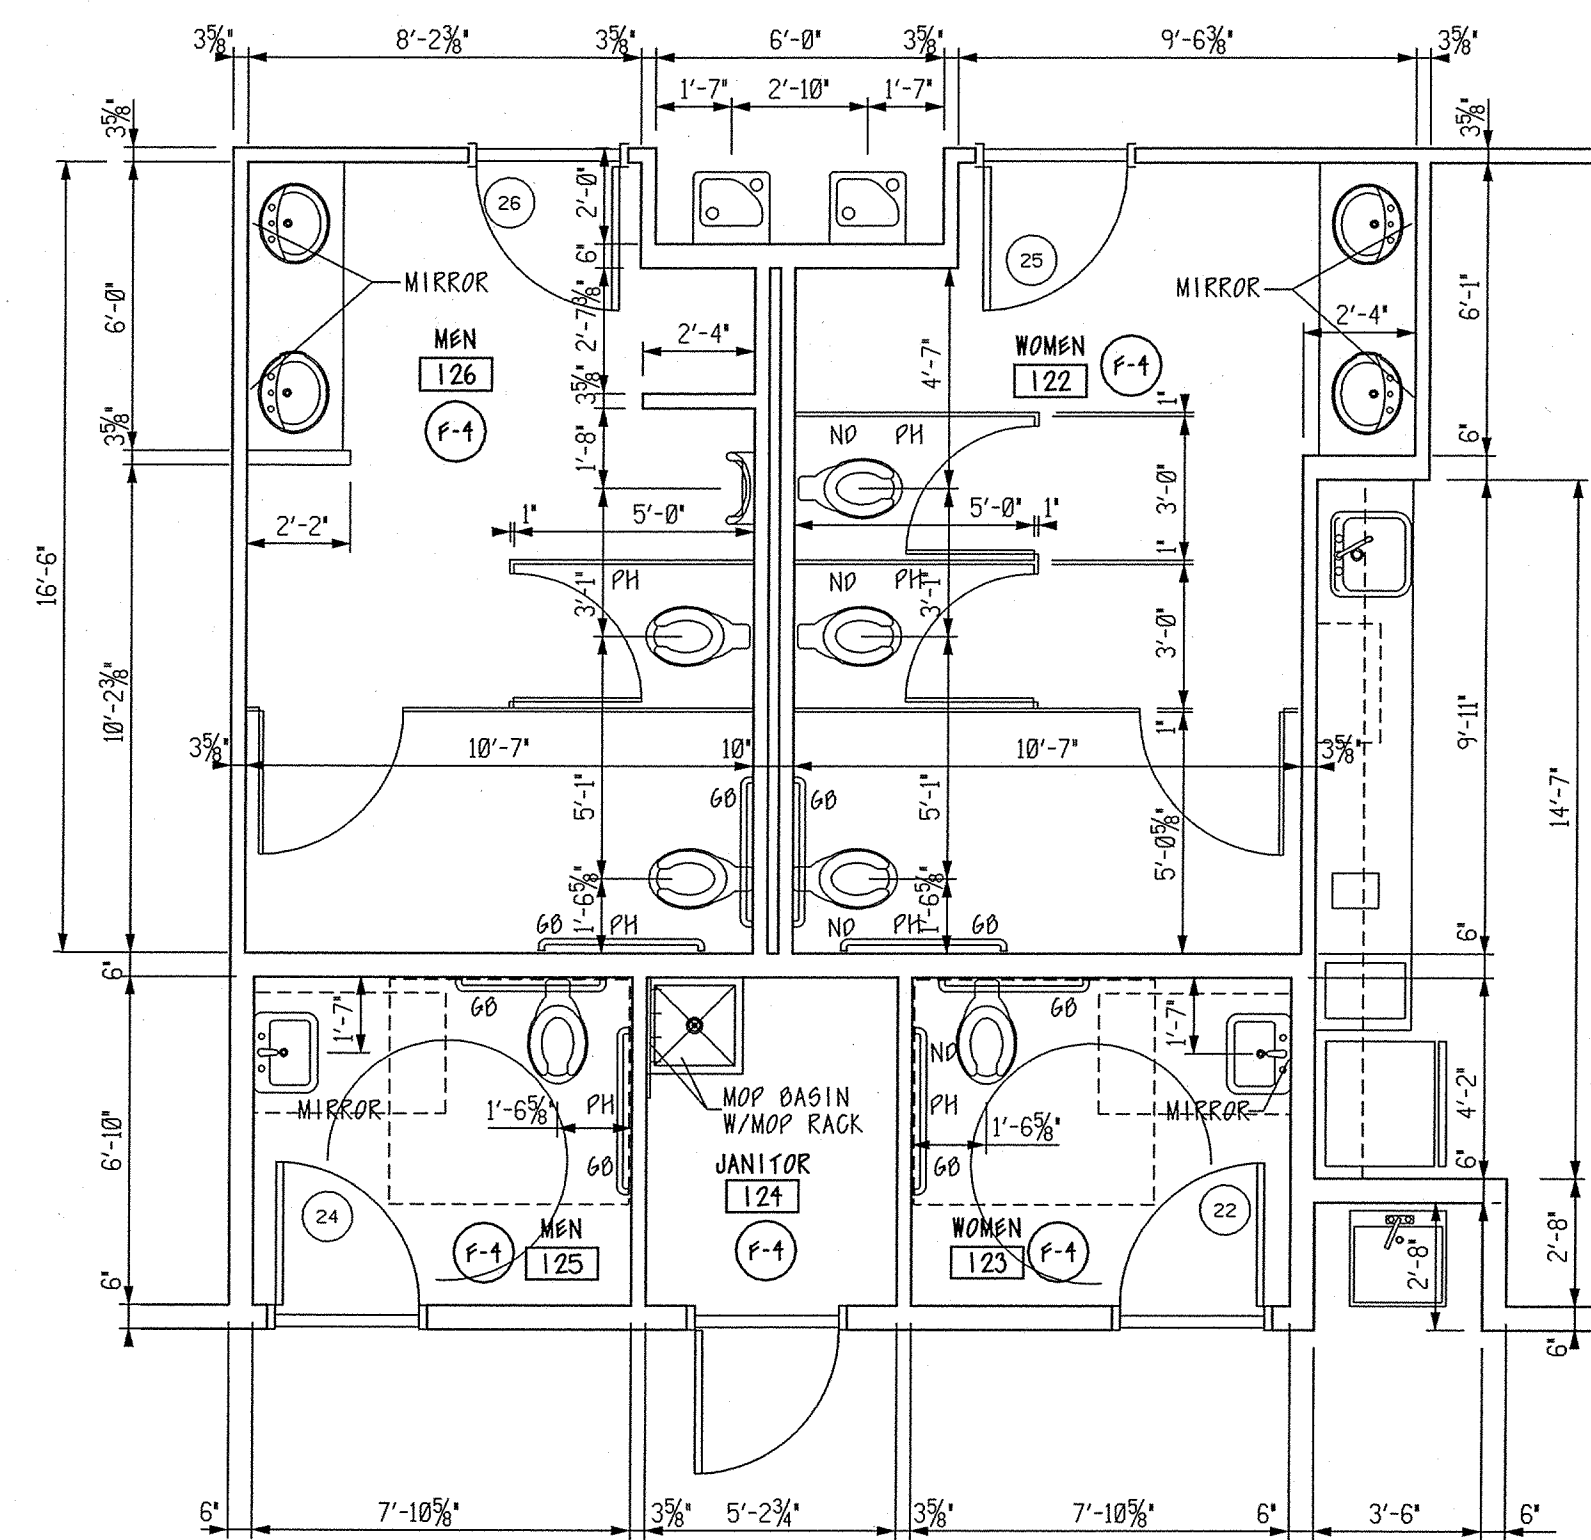


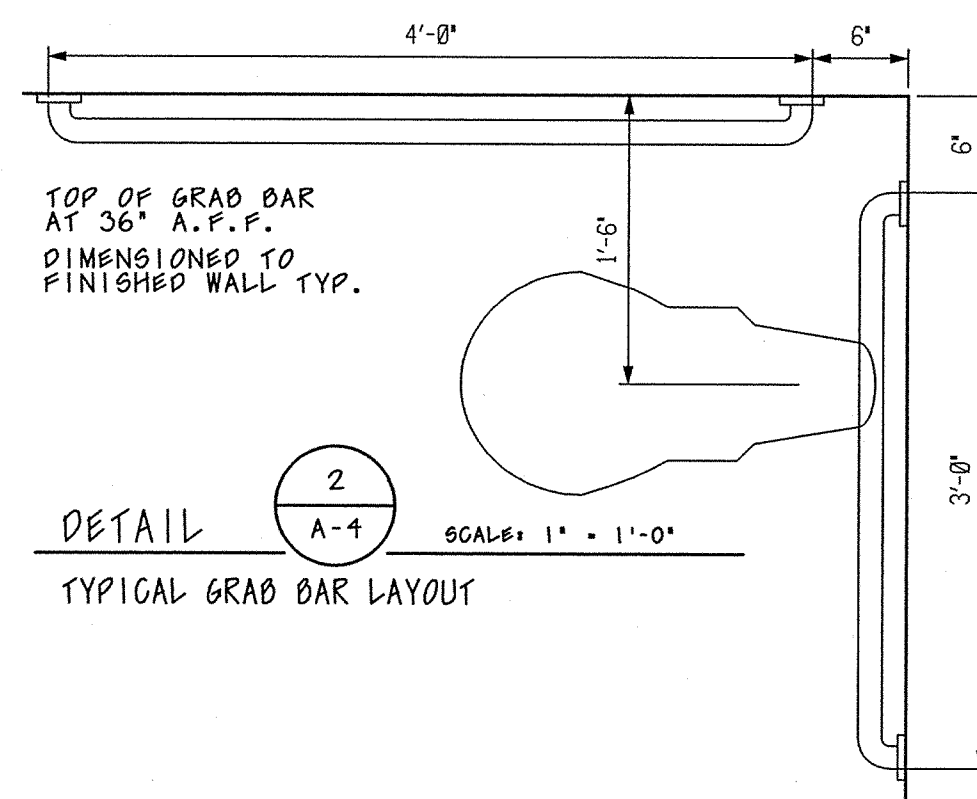

CEILING PLAN


SCALE: 1/8" = 1'-0"

| TOILET ACCESSORIES |                 |                                            |
|--------------------|-----------------|--------------------------------------------|
| P.H.               | PAPER HOLDER    | 24" A.F.F. AND 0" TO C.L. FROM FRONT OF WC |
| N.D.               | NAPKIN DISPOSER | 1'-2" TO CL FROM BACK WALL                 |
| G.D.               | GRAB BARS       | 36" TO TOP SURFACE                         |
| T.D.               | TOWEL DISPENSER | BY OWNER                                   |
|                    | MIRROR          | BOTT. OF REFLECTED SURFACE AT 39"          |

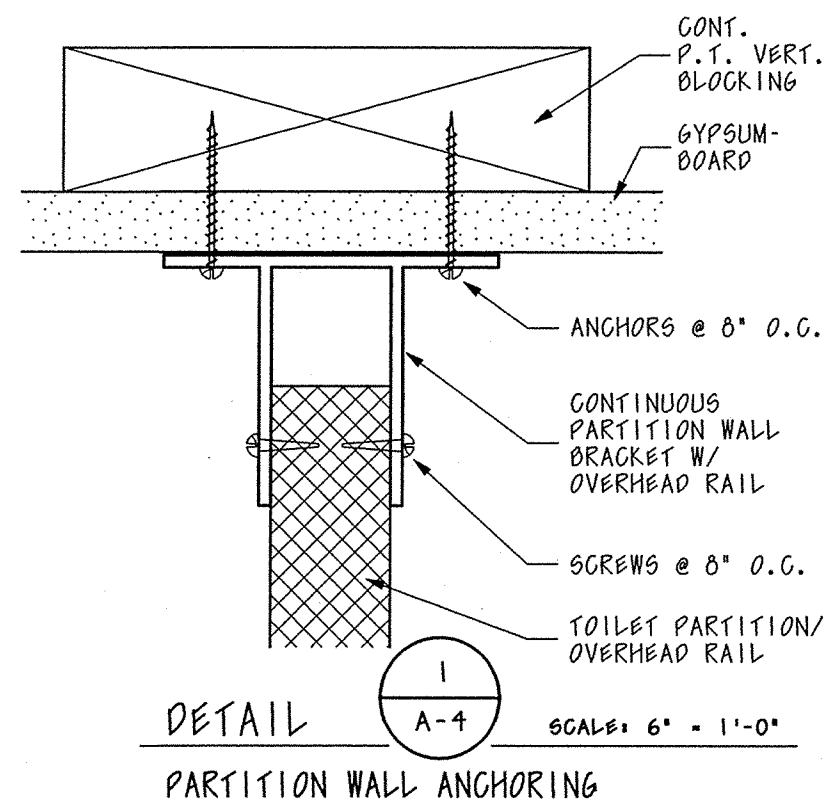

LARGE SCALE PLAN

SCALE: 1/4" = 1'-0"

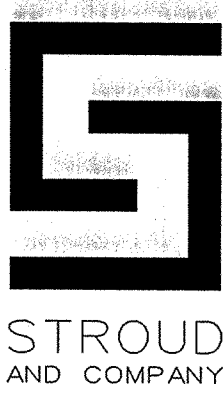

NEW FACILITY BUILDOUT FOR  
CHEM-AQUA  
ENGINEERED EQUIPMENT SOLUTIONS  
580 JOE TAMPLIN INDUSTRIAL BLVD.  
MACON, GEORGIA

DRAWN BY:  
R.A.D.  
CHECKED BY:  
R.A.D.  
DATE:  
JUNE 1, 2015



ADAMS and DAY  
ARCHITECTS, A.I.A., P.C.  
298 VINEVILLE AVENUE - MACON, GEORGIA 31204  
PHONE: 478 746 - 1167

REVISIONS  
1 7 - 31 - 15

DRAWING NO.

A-4