


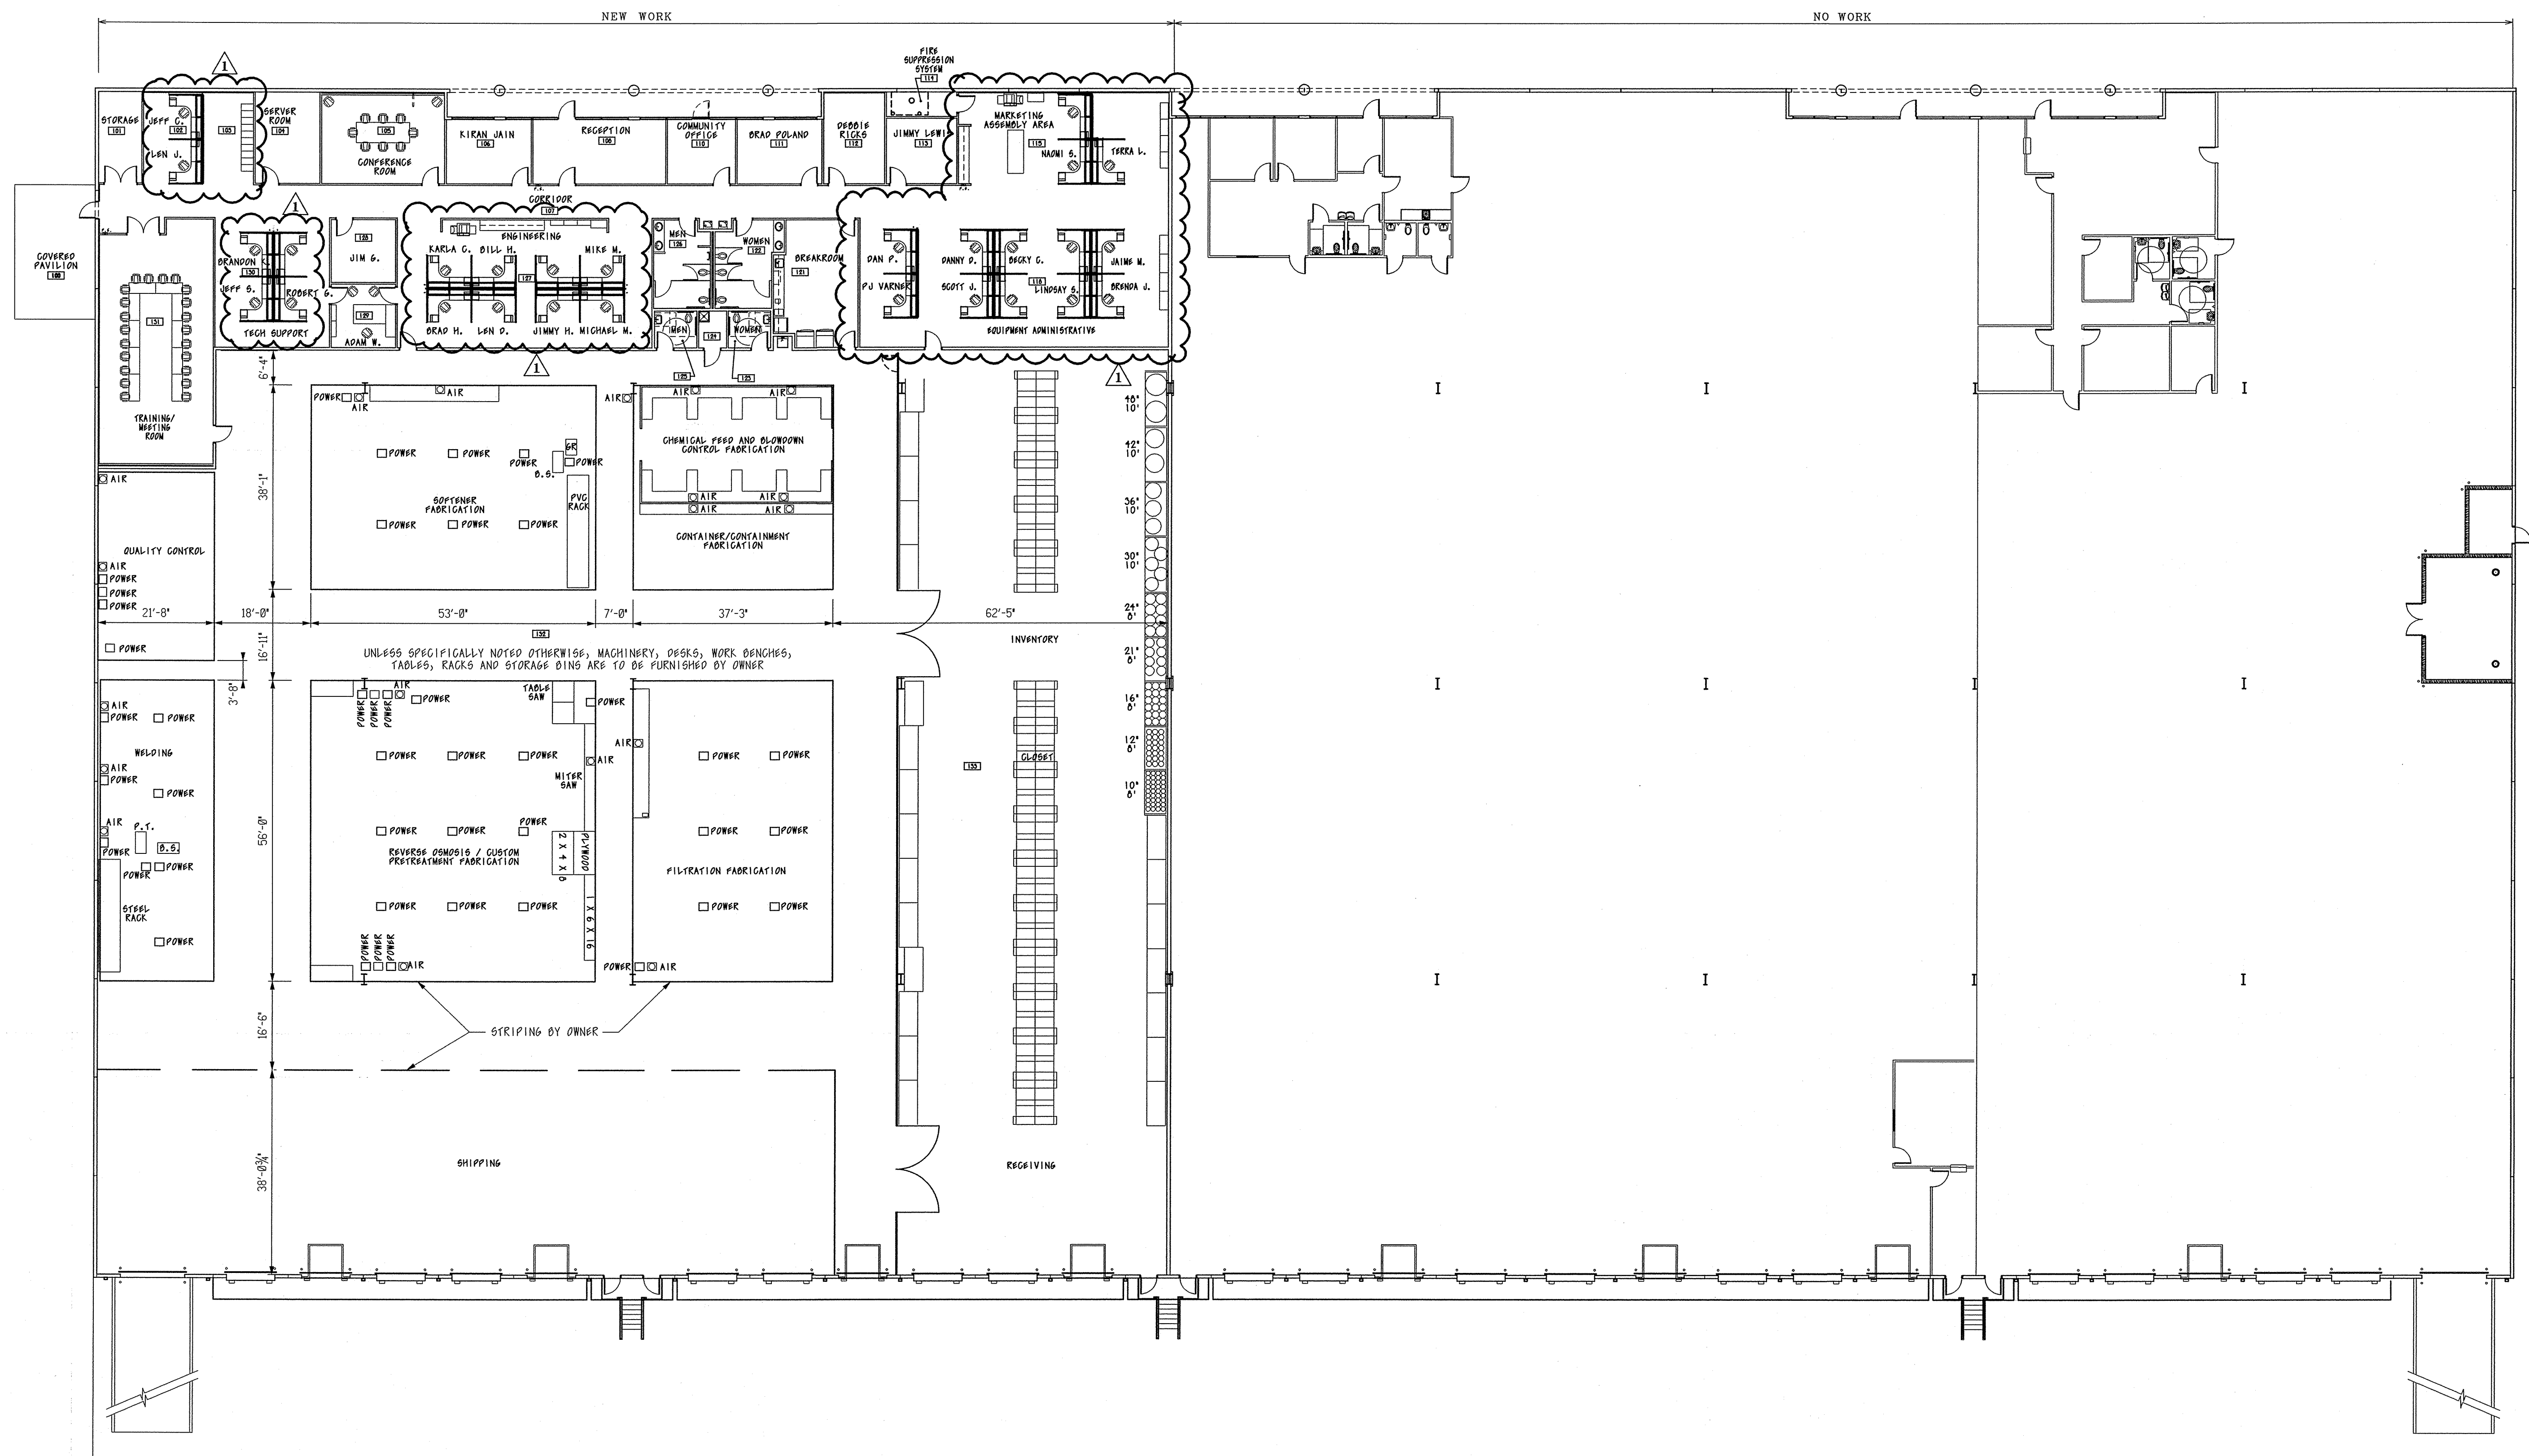

FURNITURE PLAN

SCALE: 1/16" = 1'-0"

THIS DRAWING IS FOR INFORMATION AND REFERENCE ONLY. IT IS NOT INTENDED TO REPLACE THE ENGINEERED DOCUMENTS.



NEW FACILITY BUILDOUT FOR
CHEM-AQUA
ENGINEERED EQUIPMENT SOLUTIONS
580 JOE TAMPLIN INDUSTRIAL BLVD.
MACON, GEORGIA

DRAWN BY:
R.A.D.
CHECKED BY:
R.A.D.
DATE:
JUNE 1, 2015



ADAMS and DAY
ARCHITECTS, A.I.A., P.C.
395 VINEVILLE AVENUE - MACON, GEORGIA 31204
PHONE: (478) 748-1167

REVISIONS
1 7-31-15

DRAWING NO.

A-6